



Salle SS2 - VUE EN PLAN

8 marsr 2018

échelle 1:100

ÉLÉVATION
ech.: 1:50



A

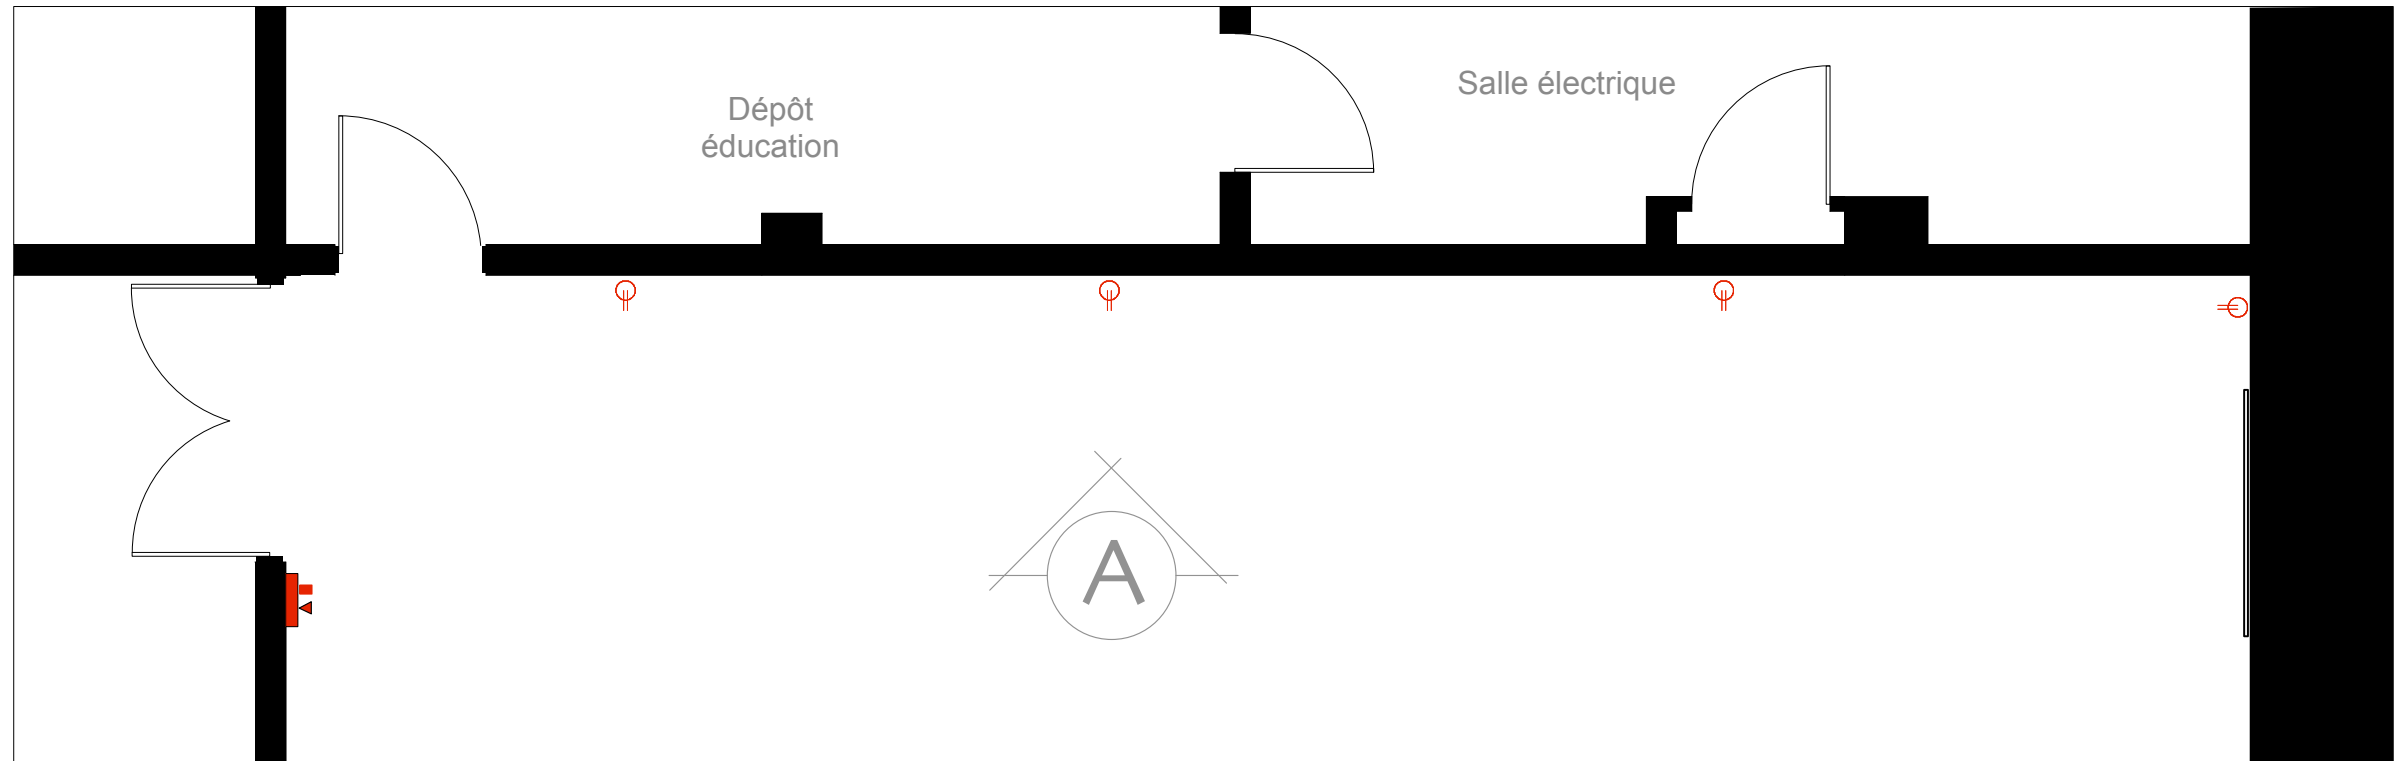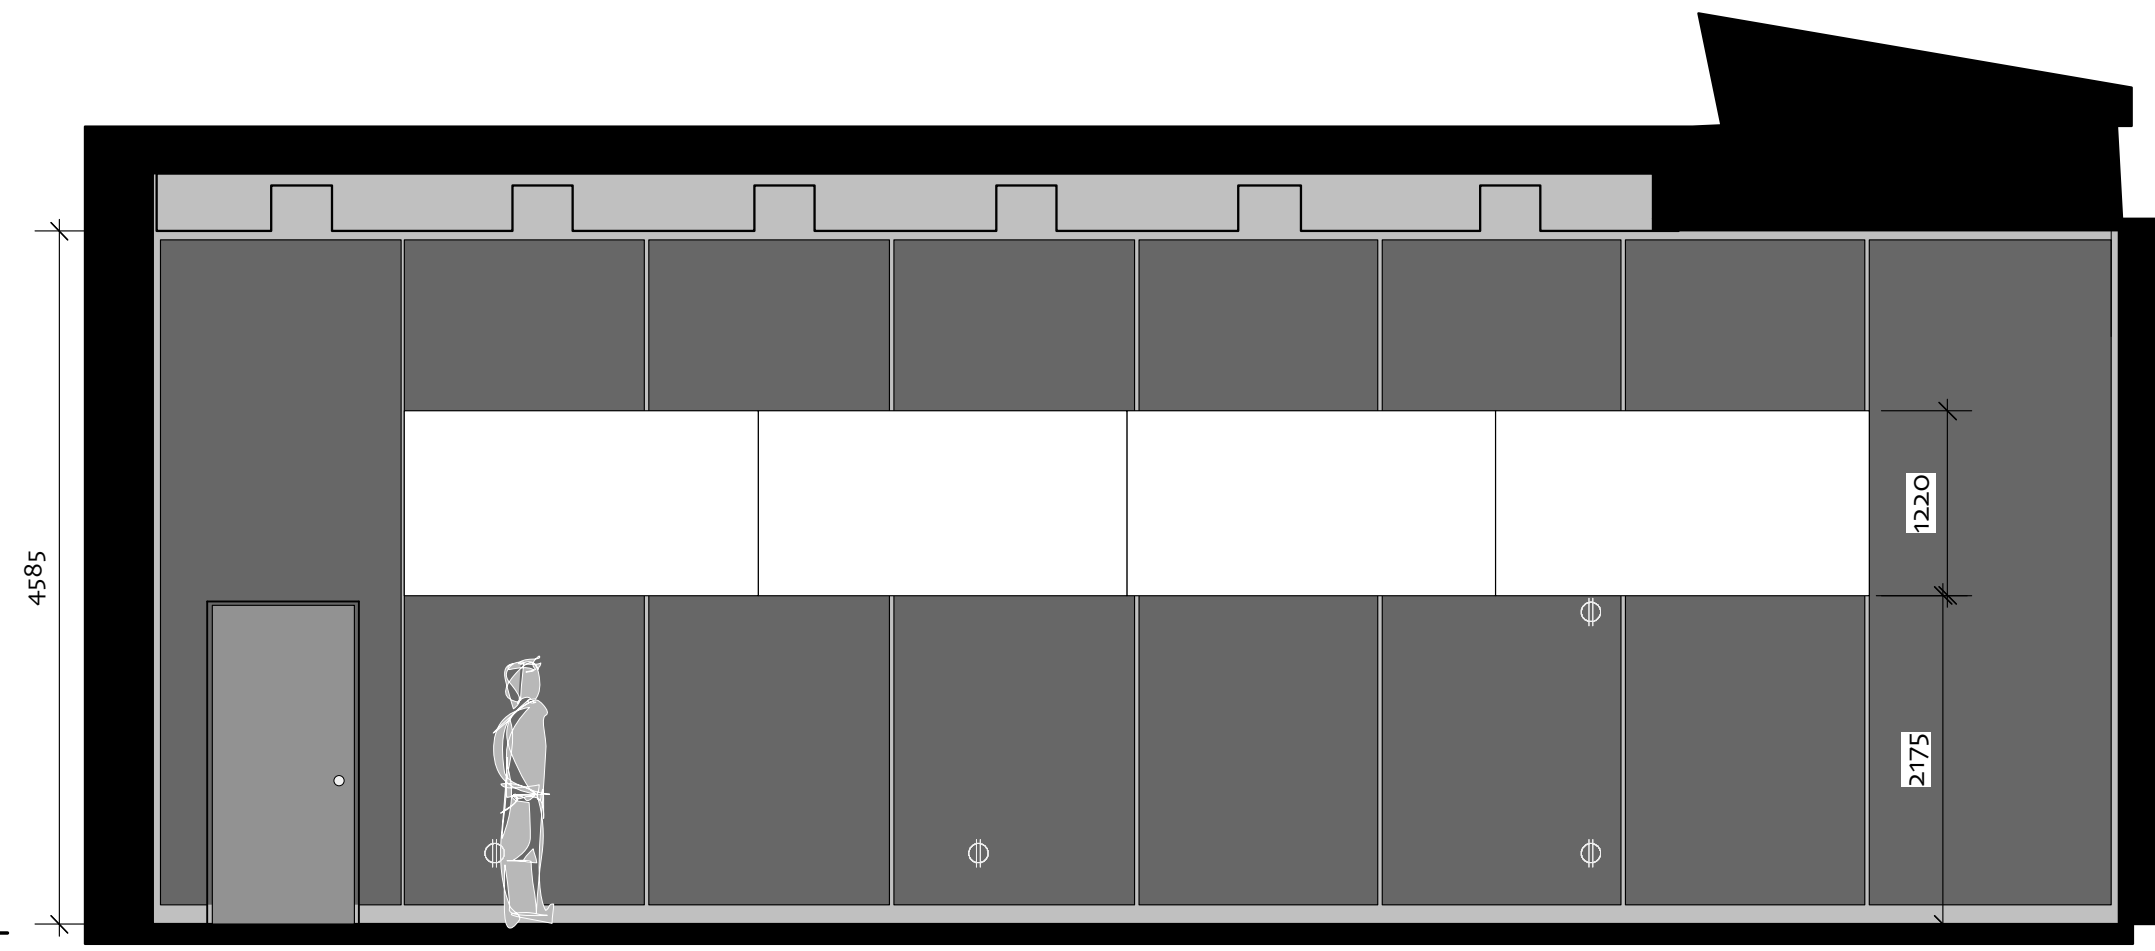




ÉLÉVATION

ech.: 1:50

B

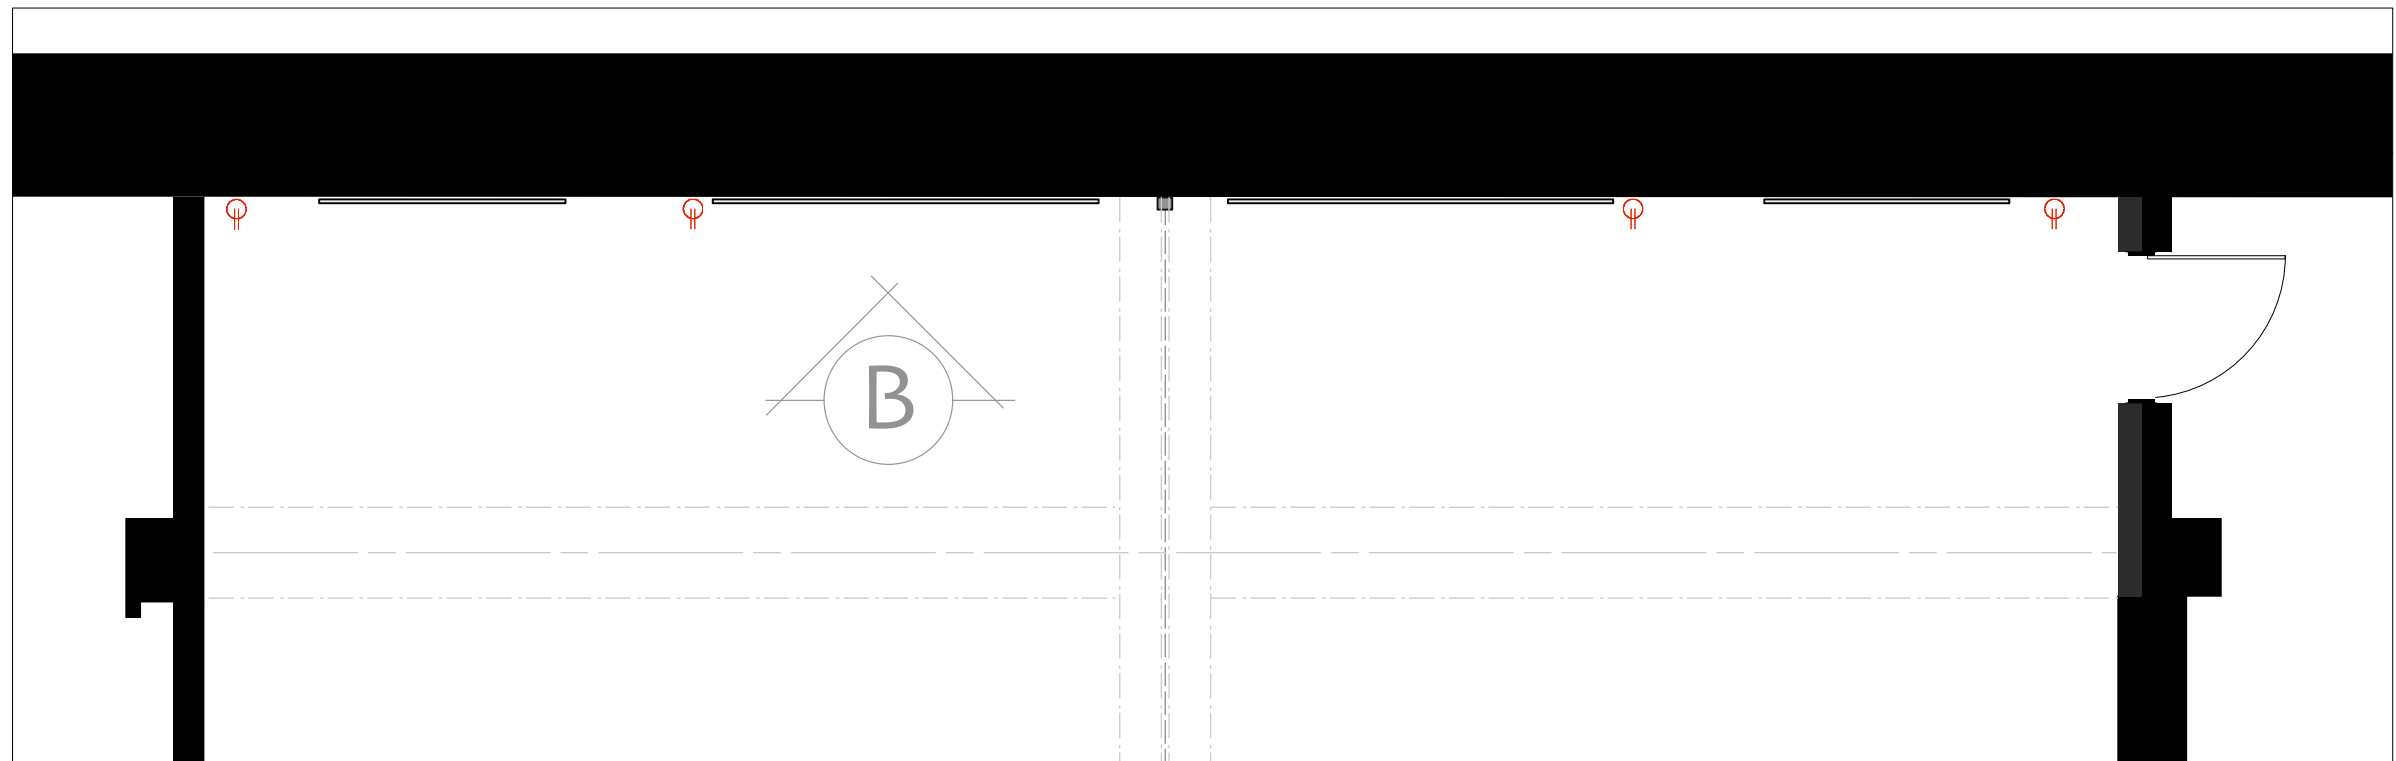
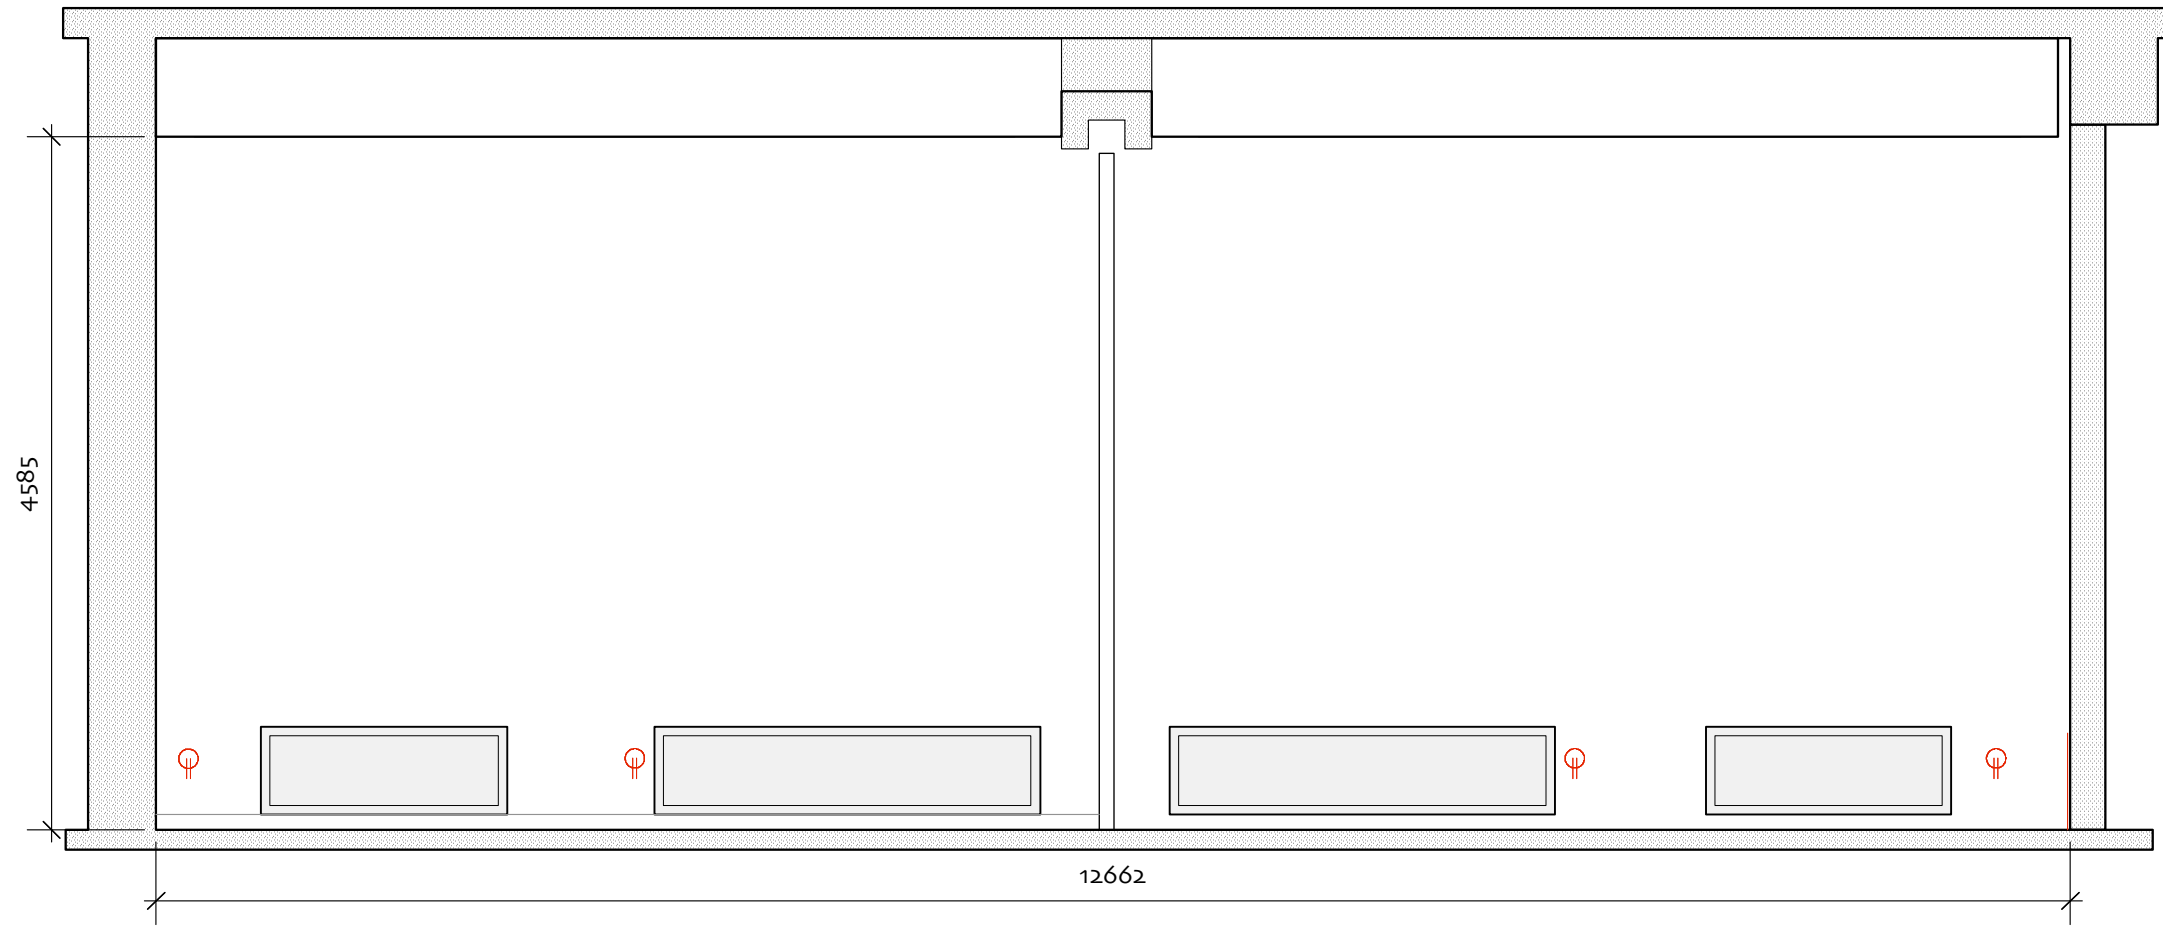


ÉLÉVATION
ech.: 1:50

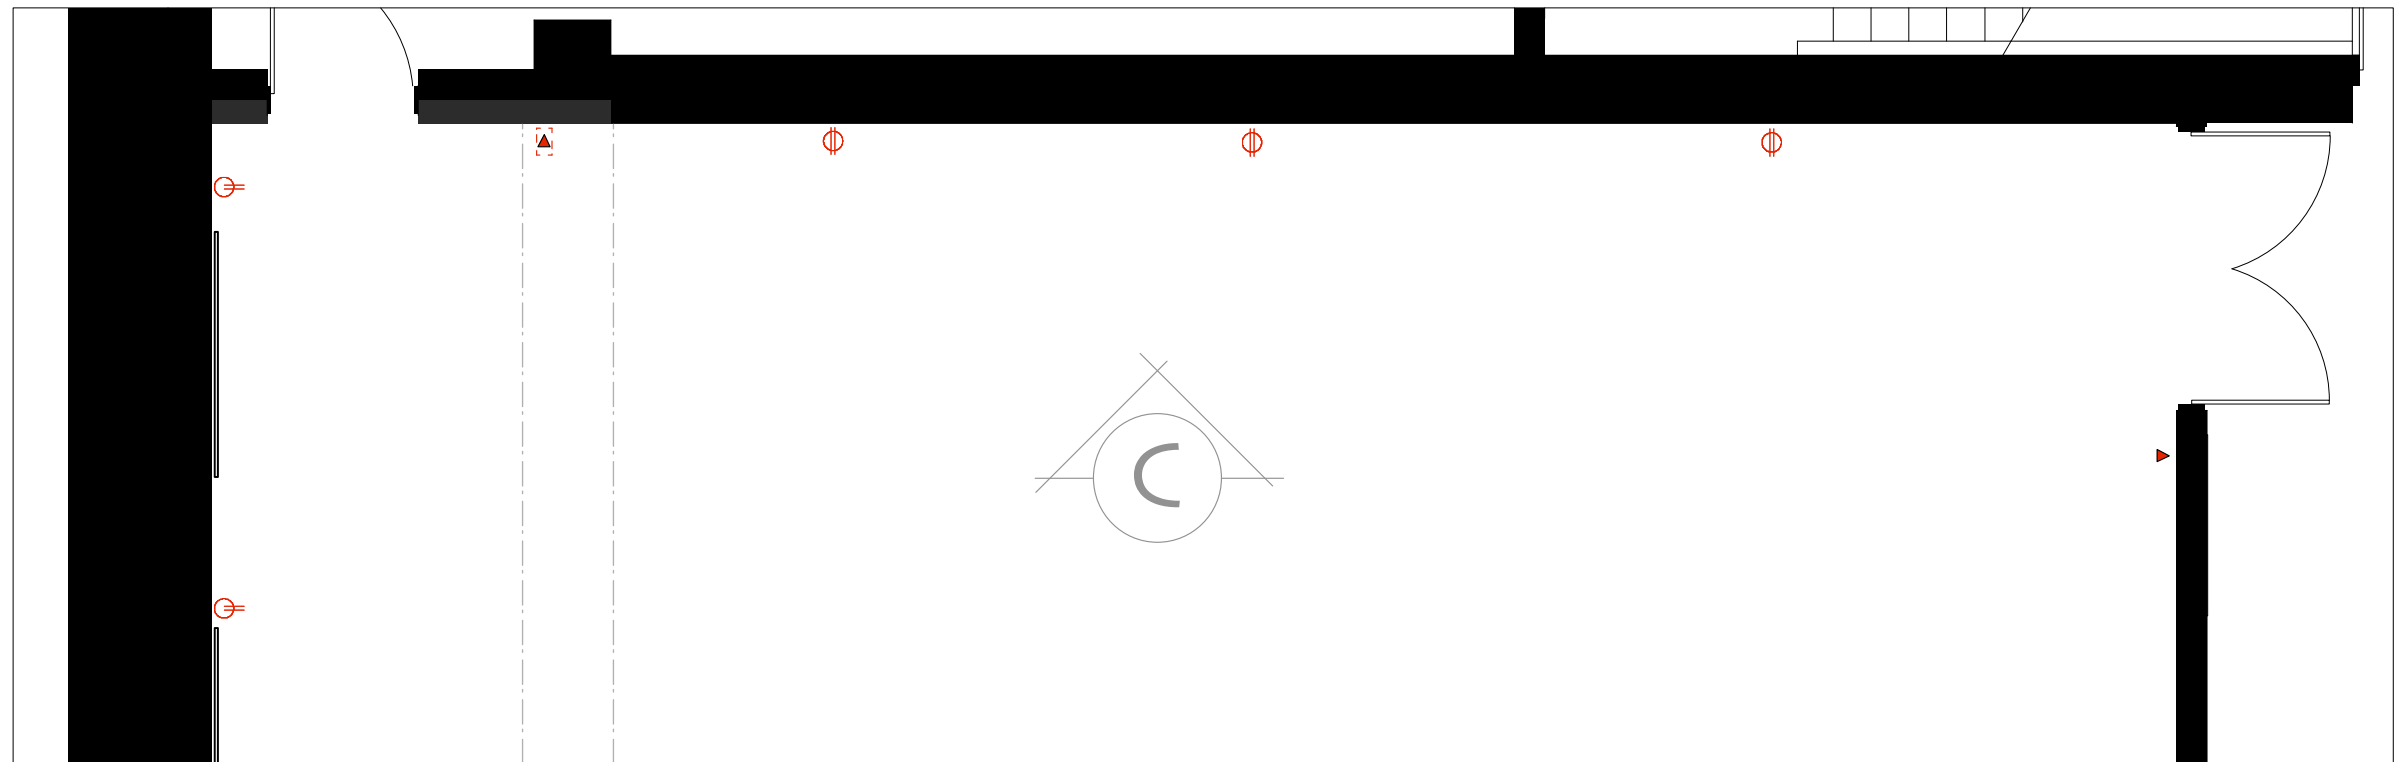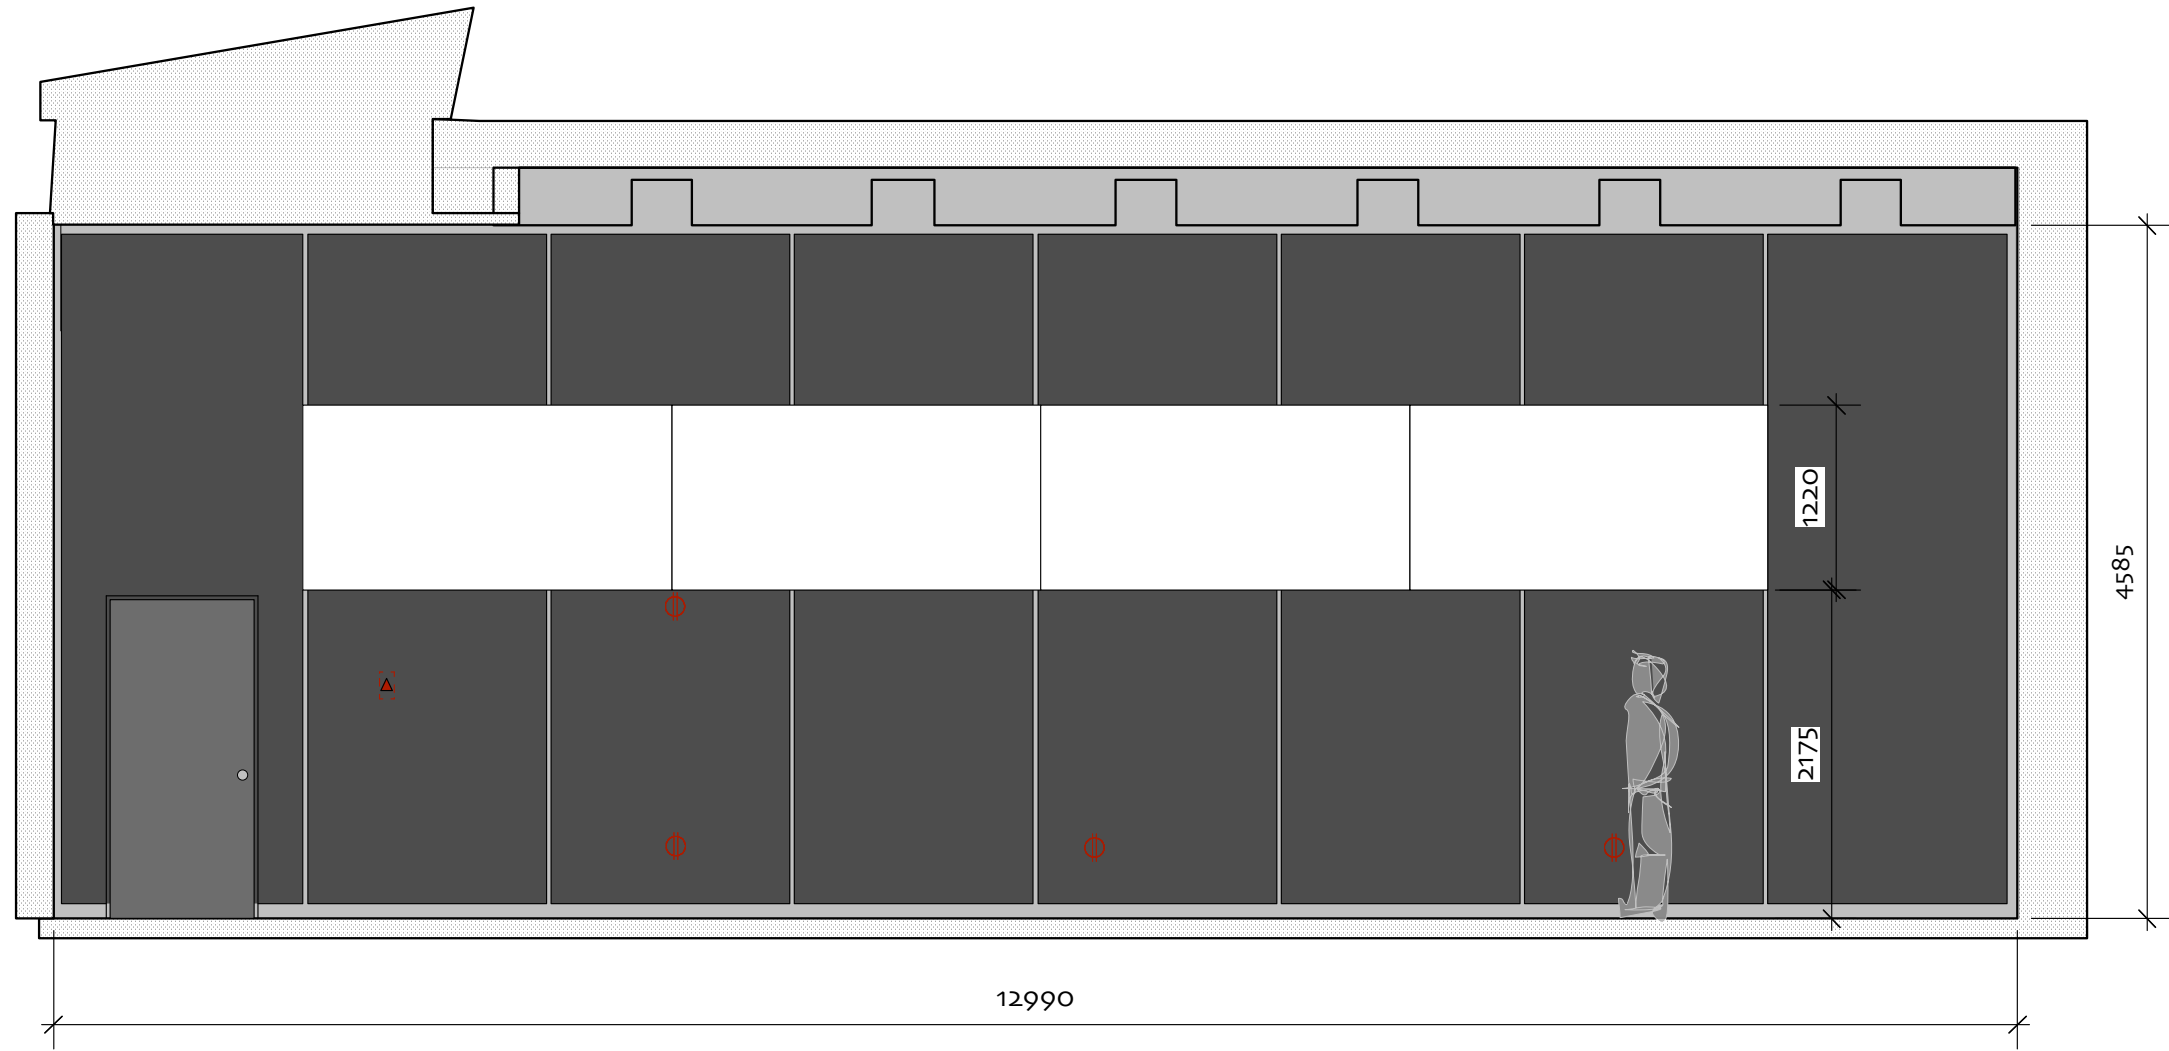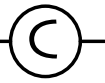

ÉLÉVATION
ech.: 1:50

D

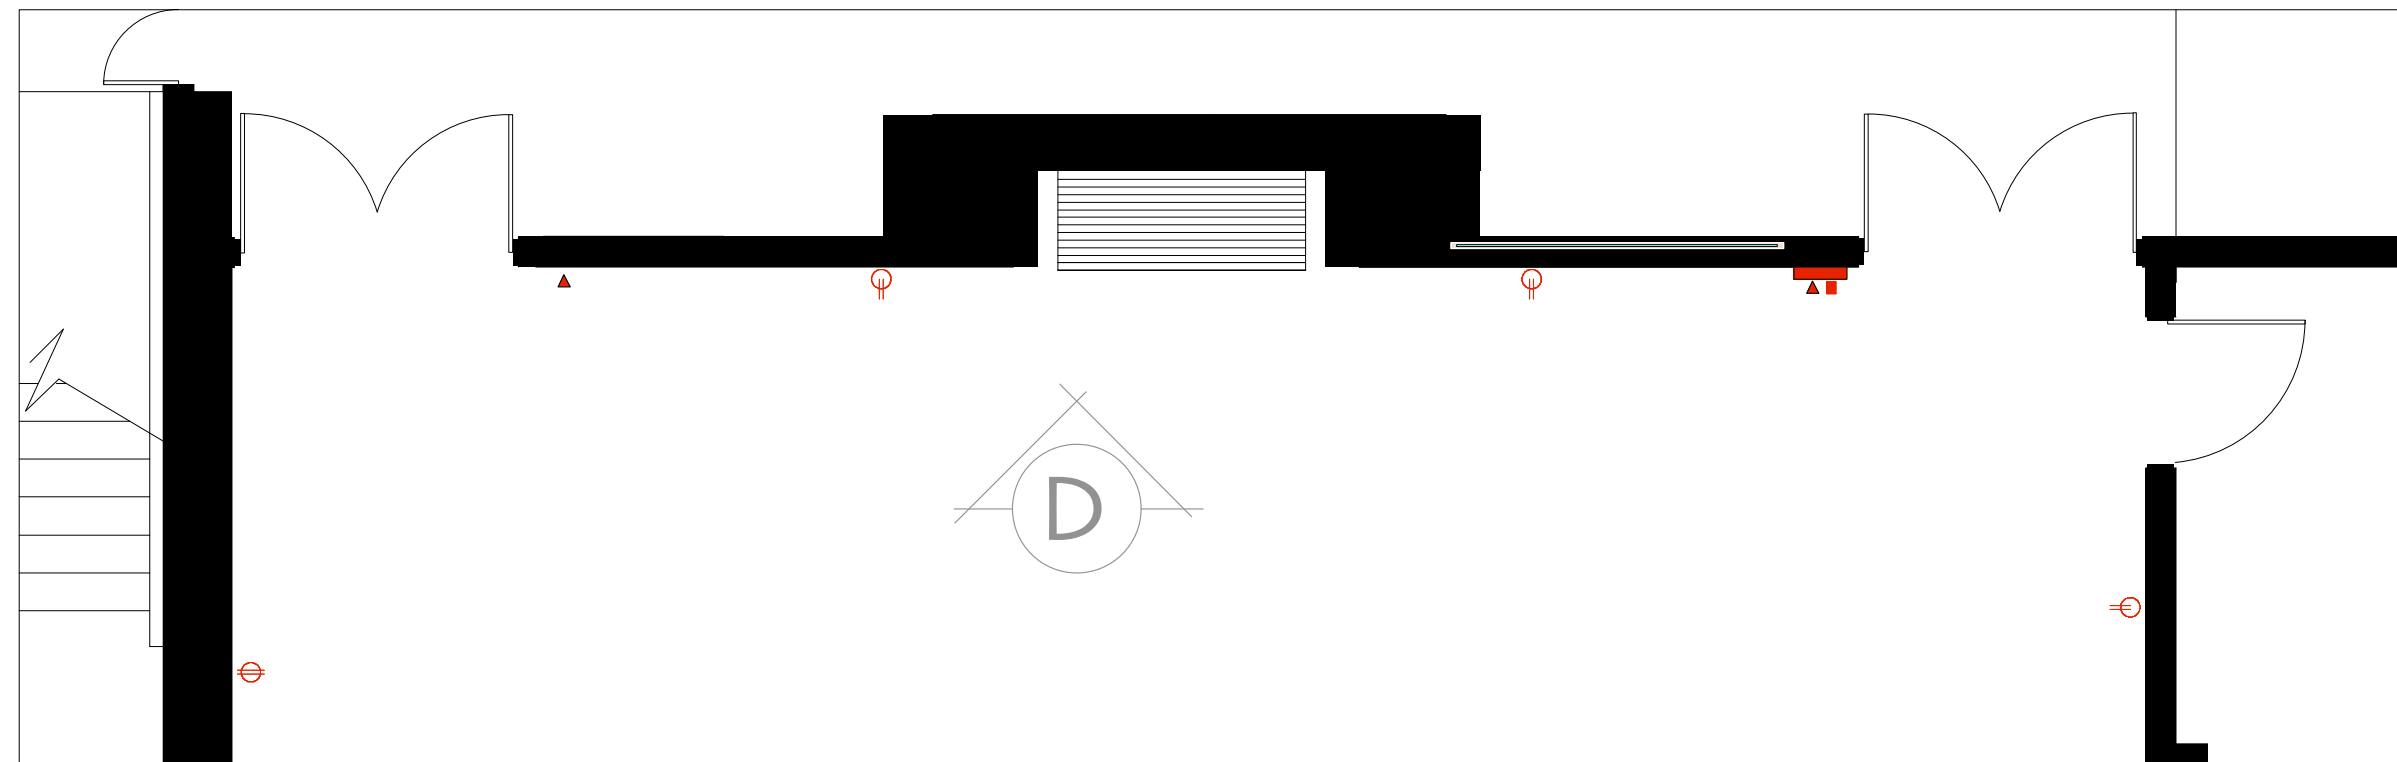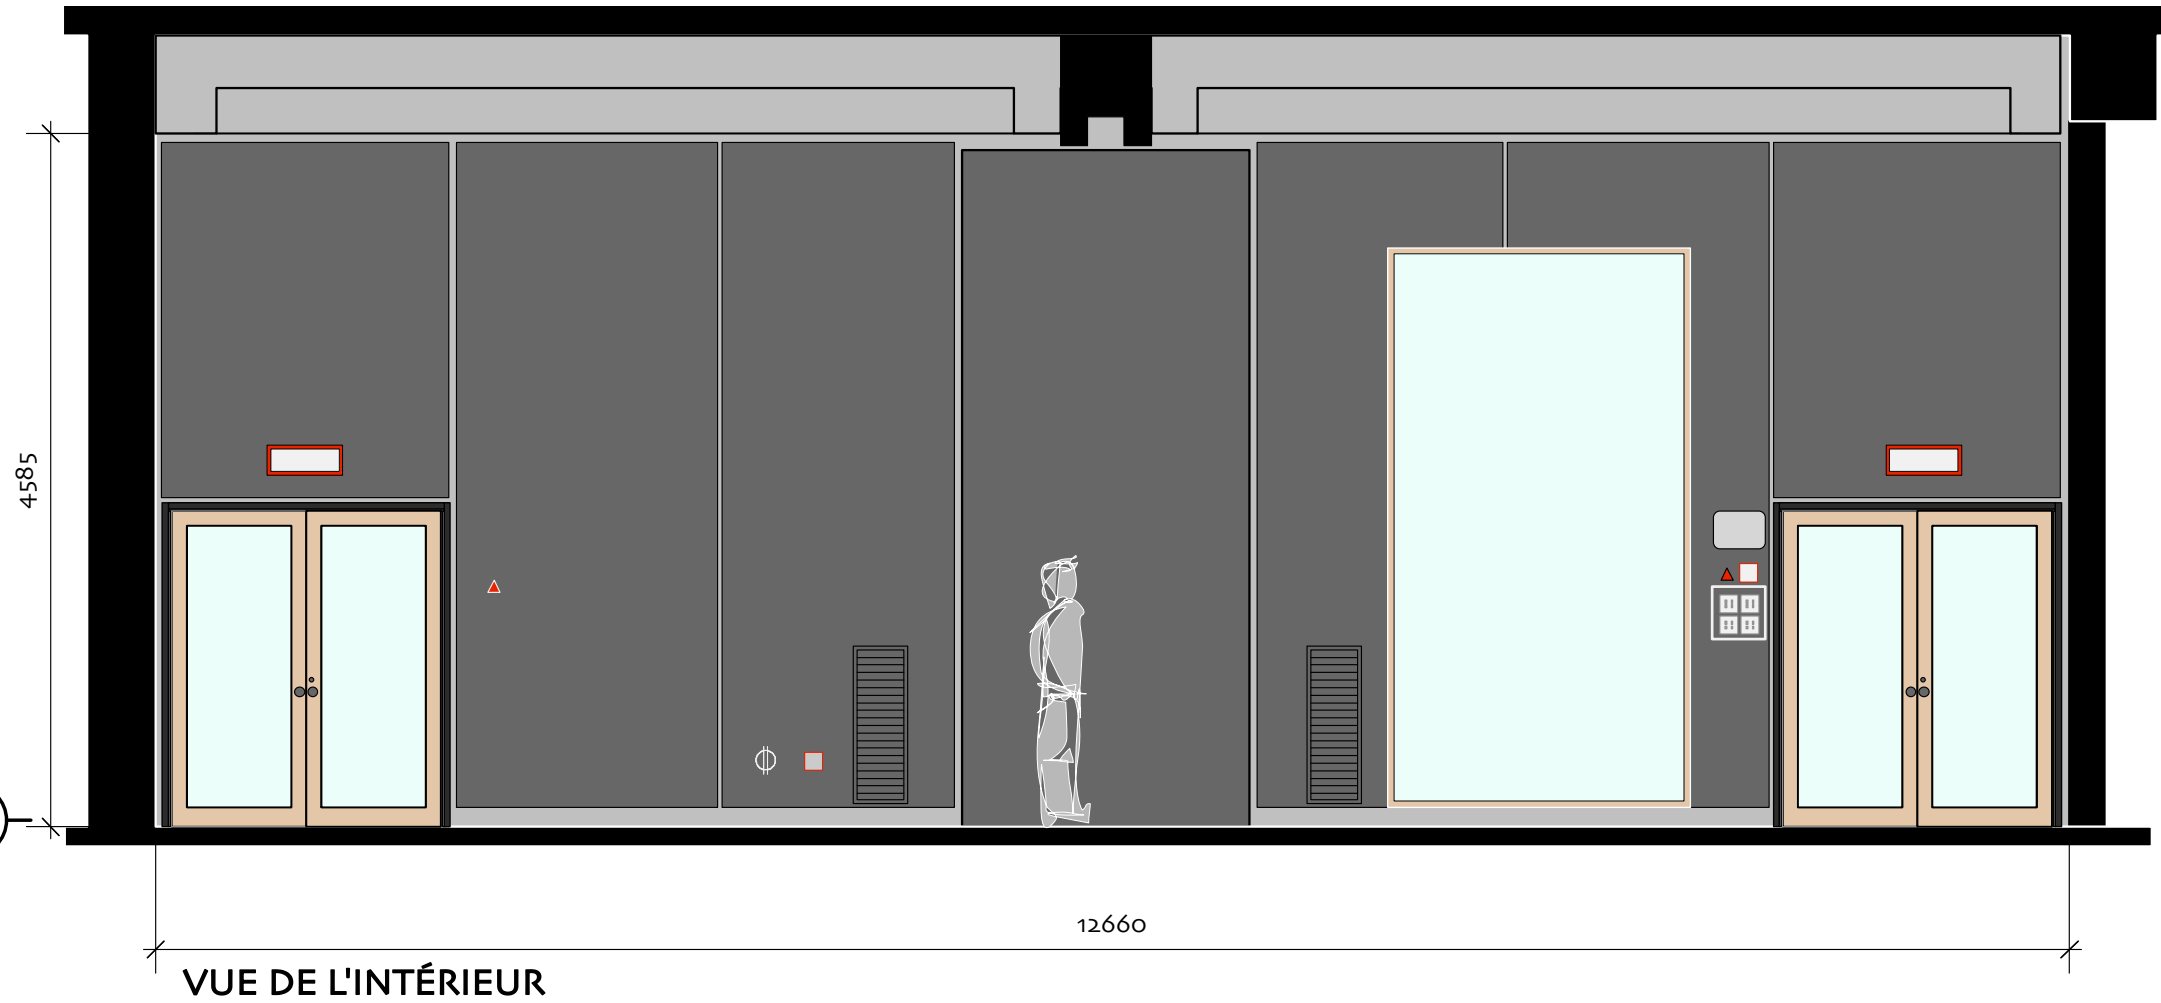



SS2

PLAN - 01.03.2018

1 : 100